


ROAD

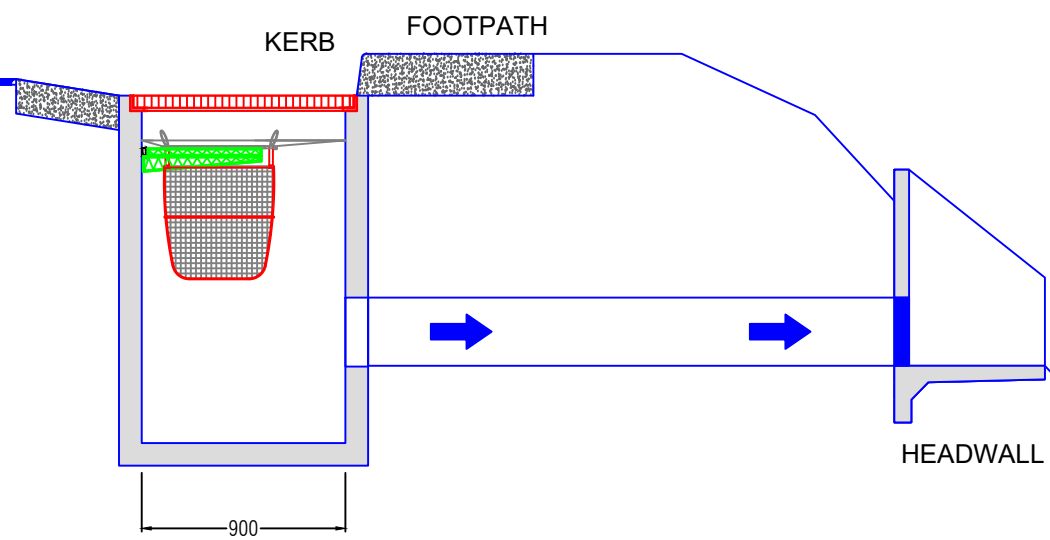

**ENVIROPOD200**  
(900x900mm GULLEY PIT)

**BIORETENTION**



0800 STORMWATER  
sales@stormwater360.co.nz  
www.stormwater360.co.nz

**CONDITION OF USE**  
© STORMWATER360 2022  
Any unauthorised reproduction of this drawing in part or in full is prohibited

ENVIROPOD200®  
STORMWATER BIOFILTRATION  
PRETREATMENT TO BIORETENTION  
GENERAL ARRANGEMENT

SCALE : N.T.S. DRG No : ENVIRO-200-PT REV : A DATE : 29.11.22

JOB NO :		REV	REVISION DETAIL	DATE
PROJECT :		A	FIRST ISSUE	29.11.22
DRN :	B.V.			29.11.22
CKD :	M.H.			29.11.22